



Úl: ^b &a ÁÜÖÄG

km 202 + 723

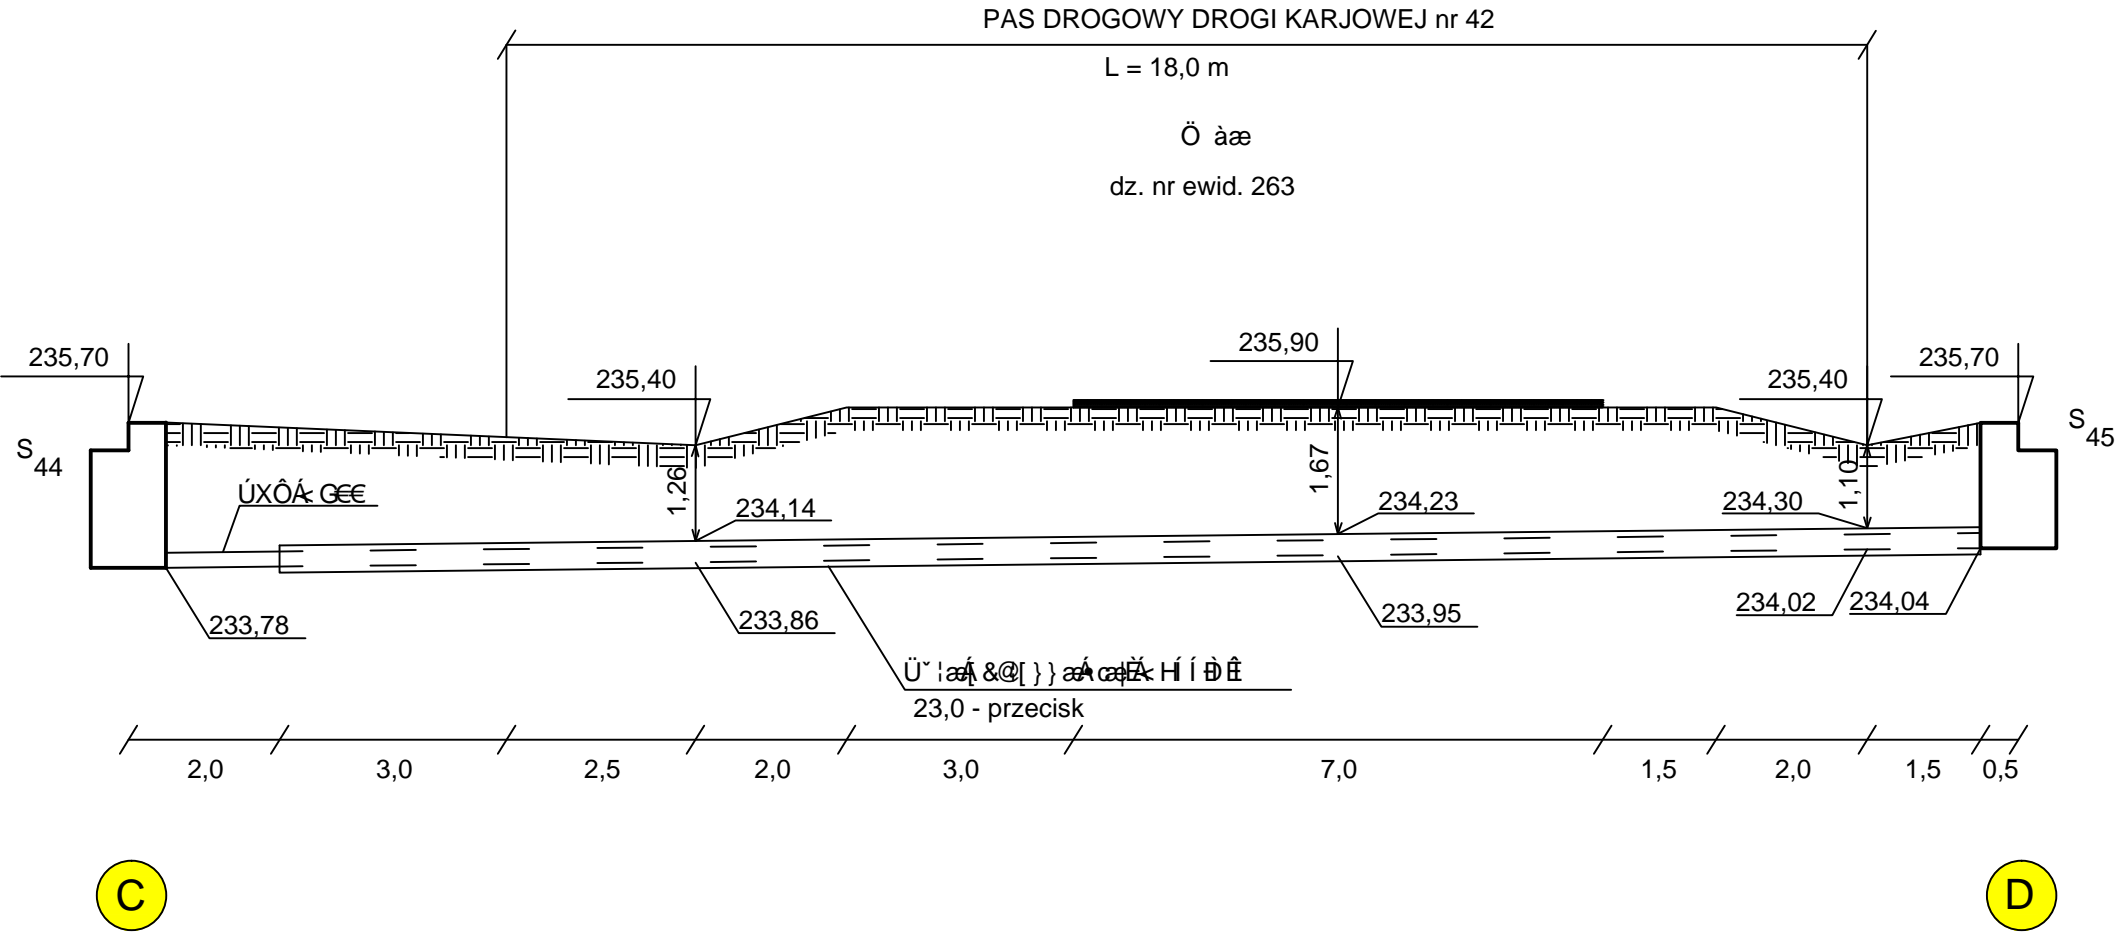

<b>"ADIR" Sp. z o.o. Kielce</b>		<b>Projekt Wykonawczy</b>
		Data: 03.2017 r
<b>Inwestycja:</b> Dwf qy c'ulgek'neperk cel'ucpketpgl'y 'o k'ueqy q ek .....F dc'KF dc'Mqnpkc.'i o kpc'Twf c'O crgplgenr0		<b>Rys. 61</b>  Skala 1:100
<b>Adres obiektu:</b> o 0F dc.'F dc'Mqnpkc.'Twf c'O crgplgenr0		
<b>Przedmiot rysunku:</b> Rt  gnt>l'rqr t  ge  p{ 'rt  gl elc'neperk cel'ucpketpgl'y 'Ttqf  g'htclqy gl0		
<b>Projektował:</b> o i t'lp 0lctquEy 'O ctnkqp"Wf t'Pt'CI 0K61 Q 09353/4 I599 I23 Rtqlgmcpv'ulgek'pucirclK'wt  f  g 'y qf qek i qy {ej 'K'neperk ce{lp{ej		
<b>Opracował:</b> o i t'lp 0M  {ul vqh'Dlgrgenk		