
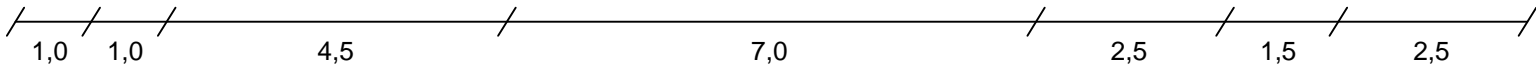



Úi: ^b & a ÚÖÄH
km 202 + 931

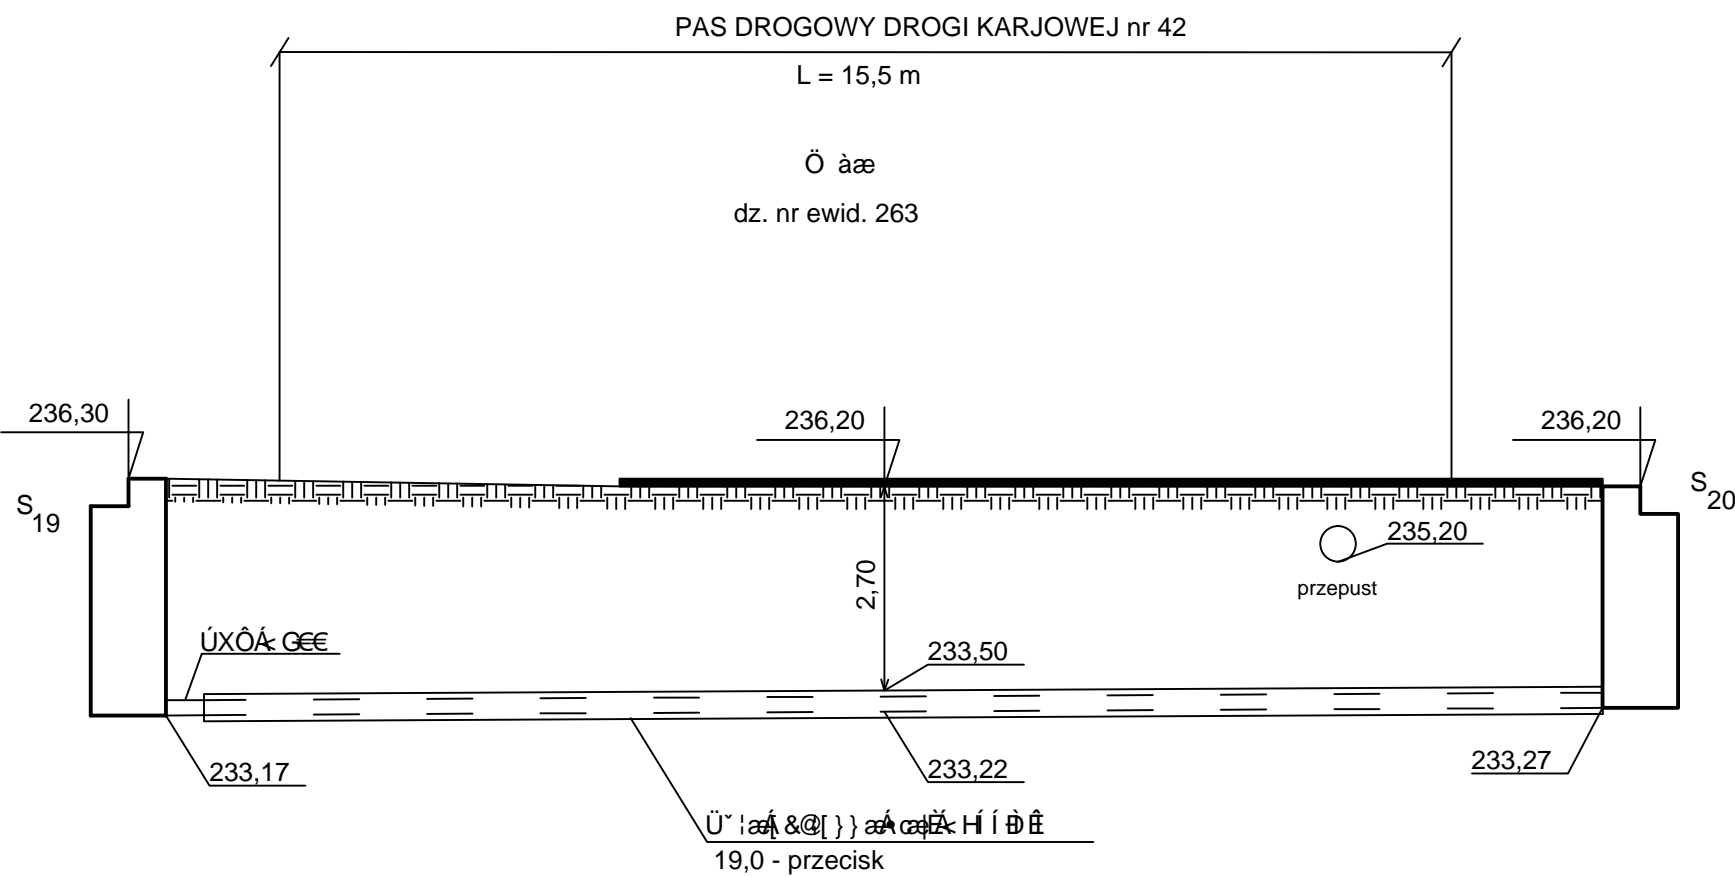

E

F

"ADIR" Sp. z o.o. Kielce		Projekt Wykonawczy
Data: 03.2017 r		
Inwestycja: Dwf qy c'ulgek'neperk cel'ucpketpgl'y 'o k'ueqy q ekF dc'kF dc'Mqnpkc.'f o kp'c'Wf c'O crgplgenr0		Rys. 62 Skala 1:100
Adres obiektu: o 0F dc.'F dc'Mqnpkc.'Twf c'O crgplgenr0		
Przedmiot rysunku: Rt gnt»l'r qrt gel p{ 'rt gl elc'neperk cel'ucpketpgl'y 'Ttqf g'htclqy gl0		
Projektował: o i t'lp 0lctqu€y 'O ctnkqp" Wf t'Pt'CI 0061 Q 09353/4 I599 I23 Rt gmpcv'ulgek'pucecel'Kw f g 'y qf qek i qy ej 'Kneperk ce p ej		
Opracował: o i t'lp 0M { u vqh'Dlggenk		