



Úì: ^b &ã ÁÚÖÄË

km 203 + 133

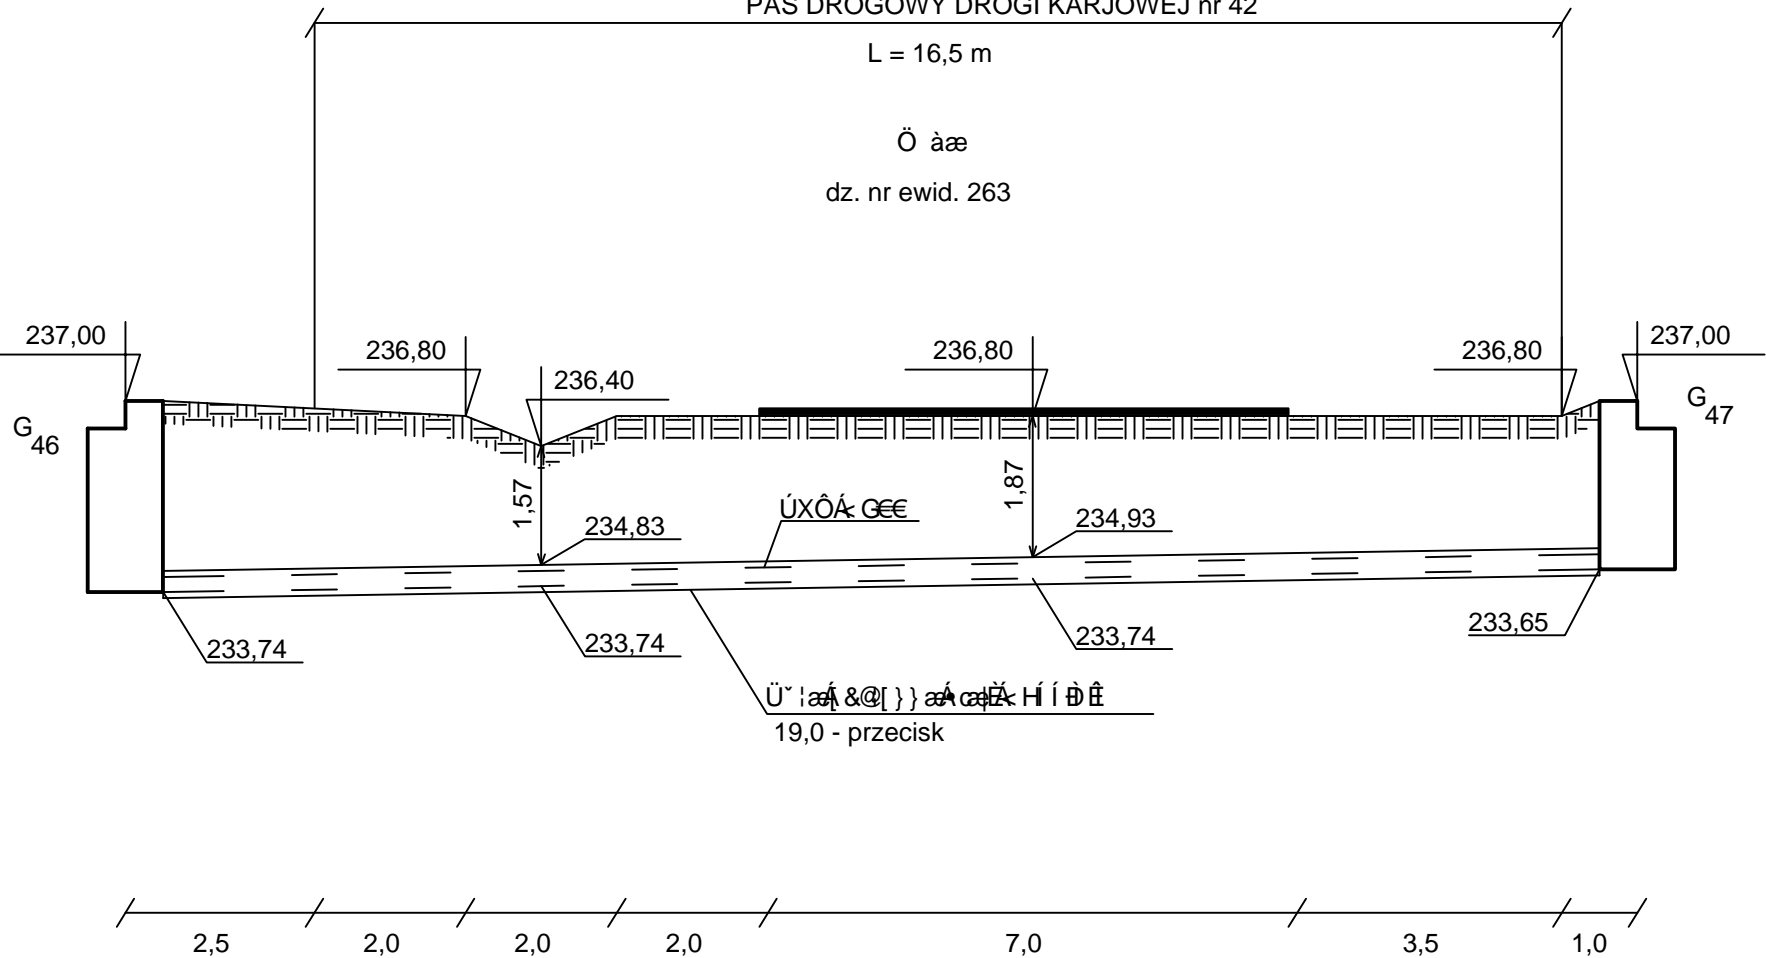

M

N

"ADIR" Sp. z o.o. Kielce		Projekt Wykonawczy Data: 03.2017 r
Inwestycja: Dwf qy c"lqkckhpcrk celKucpkctpgl'y "o lgtueq q ekF dc'kf dc'Mmqplc.'i o kpc'Tw f c'O cnrglgem0 Adres obiektu: o 0f F dc'Mmqplc.'Tw f c'O cnrglgem0 Przedmiot rysunku: Rt gnt>l'rqr t gel p t'rt gl elc'hrcrk celKucpkctpgl'y Ttqf g'hncly gl0		Rys. 66 Skala 1:100
Projektował: o i t'lp 0lctuey 'O ctnkp"Wt't'P't CI (K6) Q P353/4599I23 Rtlgmcpvlgck'lpuncrclKkw f g 'y qf qek i y ej 'Khrcrk ce lp ej		
Opracował: o i t'lp OM { u qhDlrgenk		