




km 202 + 990

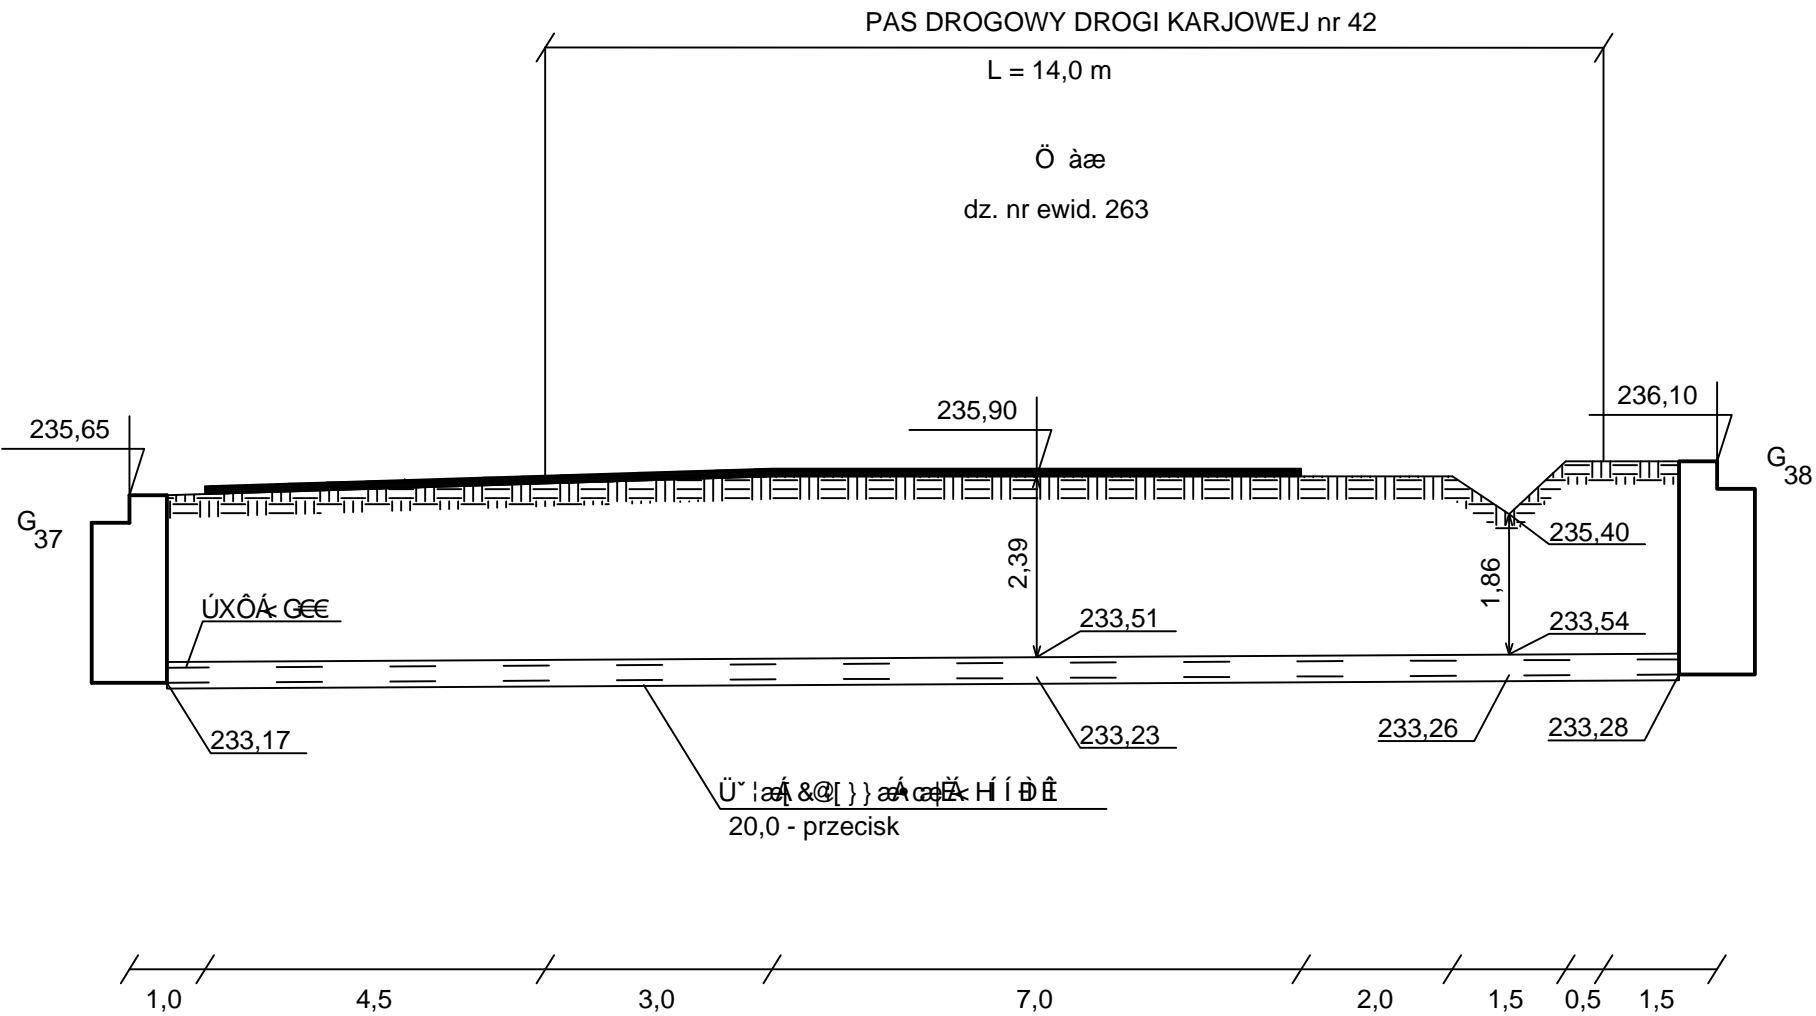

G

H

"ADIR" Sp. z o.o. Kielce		Projekt Wykonawczy
		Data: 03.2017 r
